




3.4m

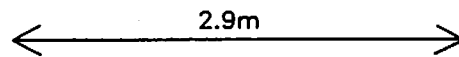

2.9m

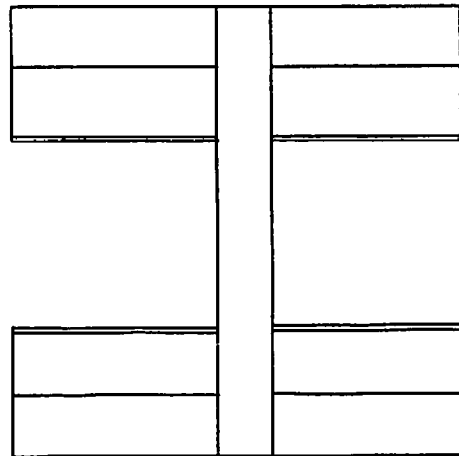

2.9m

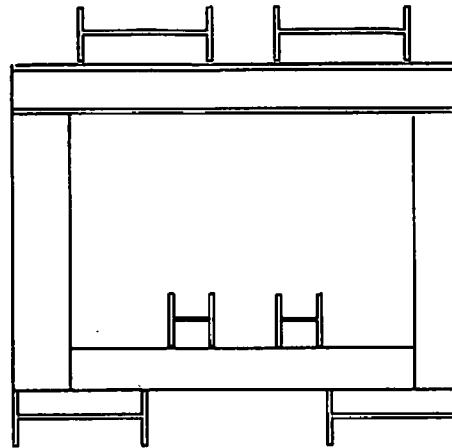

THIS DRAWING IS LOANED ON THE UNDERSTANDING THAT IT MAY NOT BE REPRODUCED OR OTHERWISE TRANSFERRED WITHOUT OUR AUTHORITY

NOTES

Made from 610*305 or 303*305 as indicated

STANDARD DETAILS			-

REVISION DETAILS	BY	DATE	SUFFIX
	CHECK		

DRG NO.


CLIENT

PROJECT

TITLE
PILING TRESTLES


SCALE	DRAWN	CHECKED	APPROVED
N.T.S.	DATE	DATE	DATE

FE PILING
THRESHER YARD, KINGHAM OX7 6YF
TEL (01608) 659595 FAX (01608) 659553

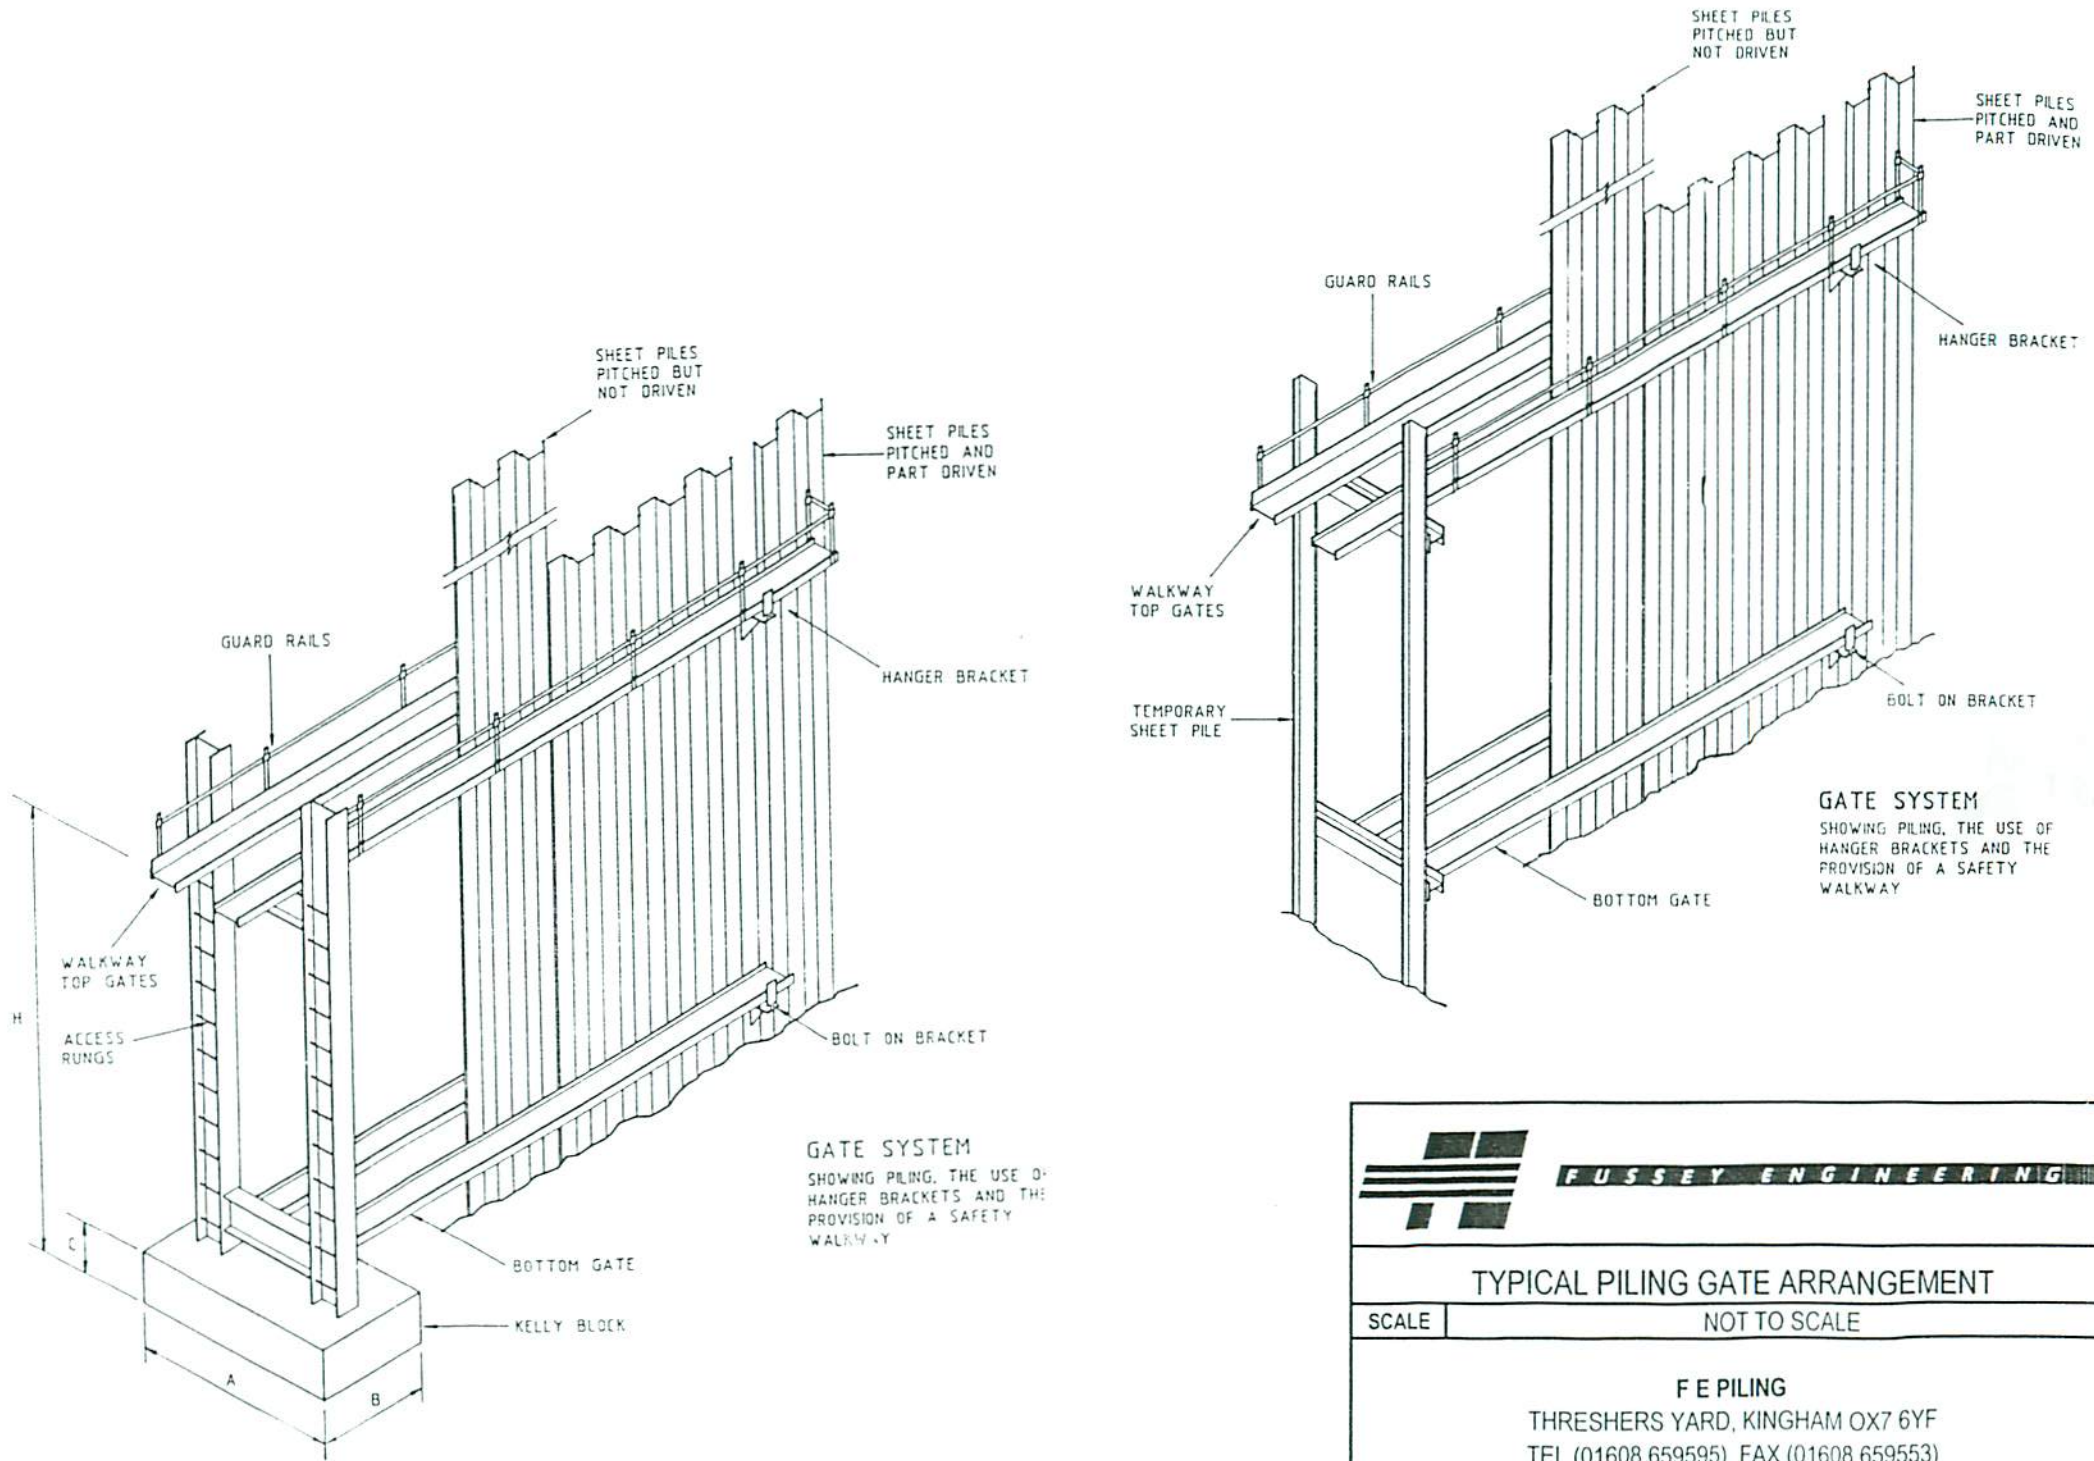

GATE SYSTEM
 SHOWING PILING, THE USE OF
 HANGER BRACKETS AND THE
 PROVISION OF A SAFETY
 WALKWAY

GATE SYSTEM
 SHOWING PILING, THE USE OF
 HANGER BRACKETS AND THE
 PROVISION OF A SAFETY
 WALKWAY

 FUSSEY ENGINEERING	
TYPICAL PILING GATE ARRANGEMENT	
SCALE	NOT TO SCALE
F E PILING THRESHERS YARD, KINGHAM OX7 6YF TEL (01608 659595) FAX (01608 659553)	